



EXD.BUILDING PLAN FOR THE DPS COLLEGE
OF EDU. BICHPURI BAZPUR, U.S NAGAR (U.K)
COURSE NAME- B.ED-----
PLOT NO- 4 KHASRA NO- 6/8/2 BICHPURI, BAZPUR
U.S. NAGAR, U.K.

DETAIL OF AREA
TOTAL OF LAND AREA = 4040 SQM
G.F FLOOR COVD AREA = 1004.89 SQM
EXD.IST.FLOOR COVD AREA = 1004.89 SQM
TOTAL G.F+F.F COVD AREA = 2009.78 SQM
OPEN AREA = 2030.22 SQM

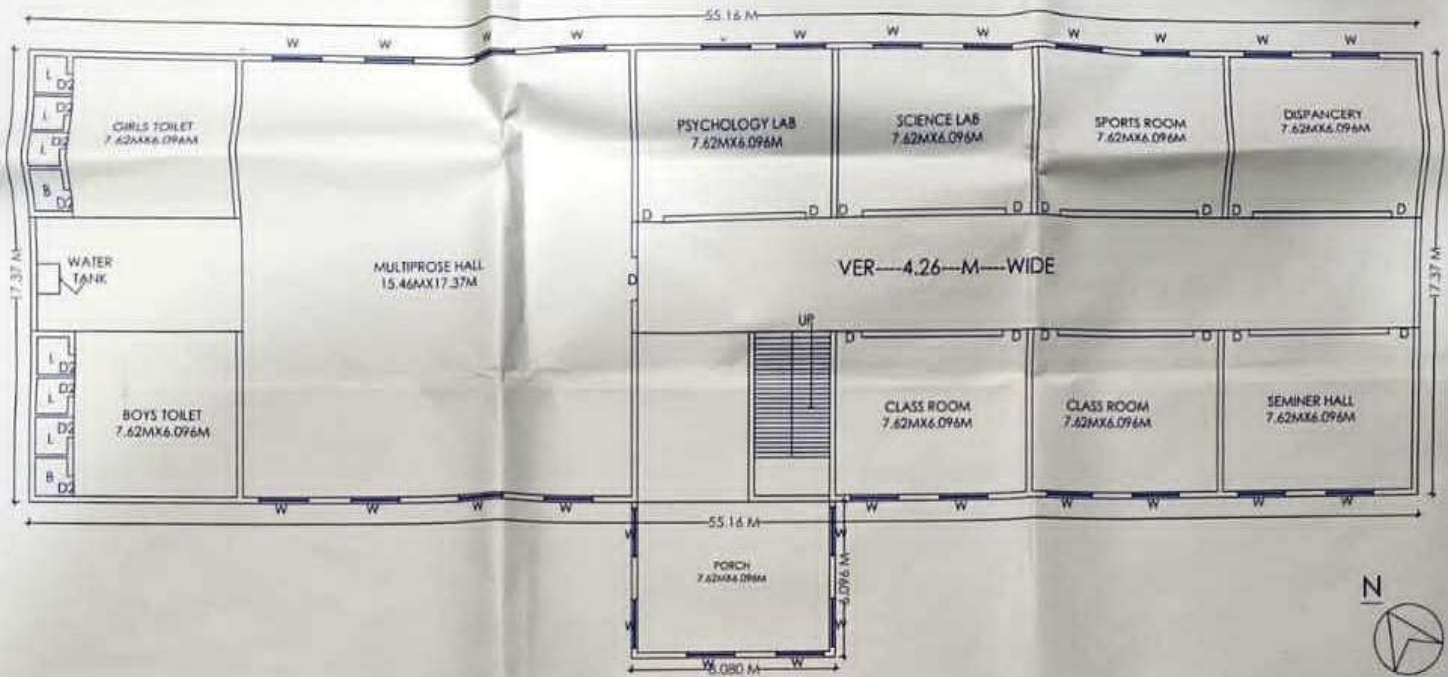

EXD.IST FLOOR PLAN

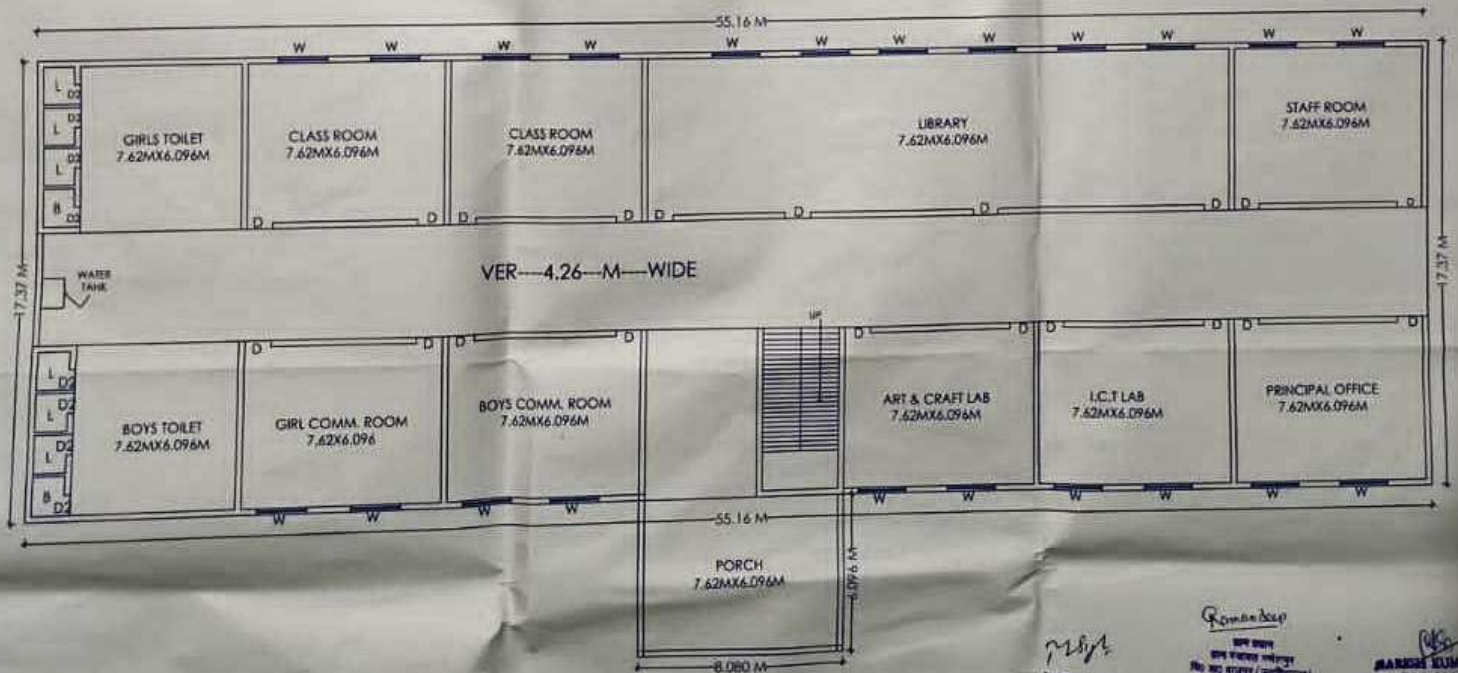

EXD.GROUND FLOOR PLAN

OWNER SIGN

ARCHITECT SIGN

[Signature]
Chairman
D.P.S. College of Education
Bazpur, Bazar, U.S. Nagar, U.K.

[Signature]
S.P. Singh
Bazpur, Bazar, U.S. Nagar, U.K.

[Signature]
MARSH KUMAR
Rep. Assistant
Municipal Committee
Punjab (Chandigarh)